


1ST FLOOR	1106 SQ.FT.
2ND FLOOR	1058 SQ.FT.
TOTAL	2164 SQ.FT.
PORCH 1	126 SQ.FT.
PORCH 2	75 SQ.FT.
PORCH 3	75 SQ.FT.
GARAGE	400 SQ.FT.
FUTURE GAMEROM:	400 SQ.FT.

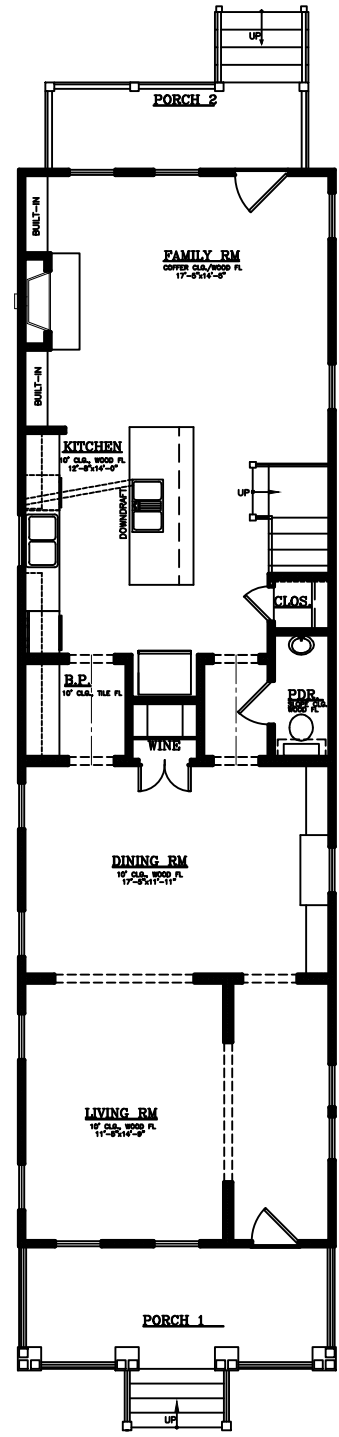

SECOND FLOOR PLAN
Scale: 1/4" = 1'-0"

FIRST FLOOR PLAN
Scale: 1/4" = 1'-0"