
 **SECOND FLOOR PLAN**
Scale: 1/4" = 1'-0"

1ST FLOOR	1,106 SQ.FT.
2ND FLOOR	1,062 SQ.FT.
TOTAL	2,168 SQ.FT.
PORCH 1	126 SQ.FT.
PORCH 2	75 SQ.FT.
PORCH 3	75 SQ.FT.
GARAGE	400 SQ.FT.
FUTURE GAMEROM:	400 SQ.FT.

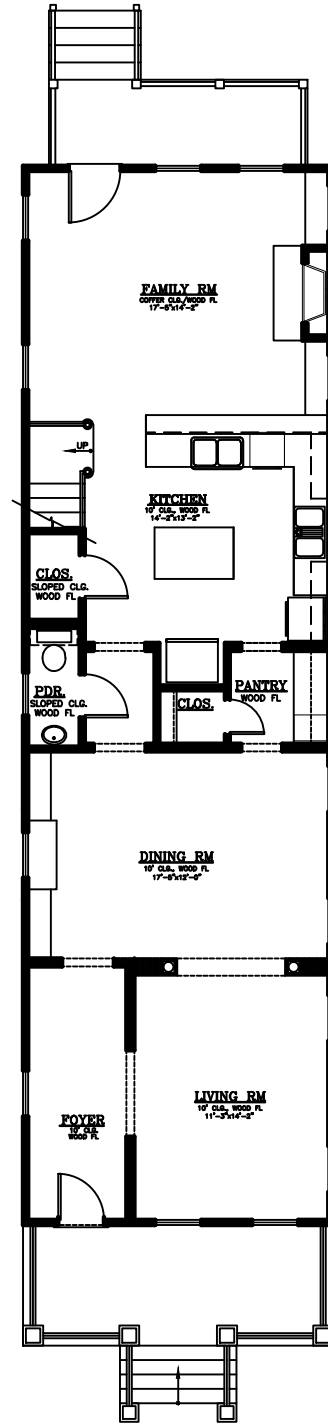

 **FIRST FLOOR PLAN**
Scale: 1/4" = 1'-0"